


L-Model Columbarium

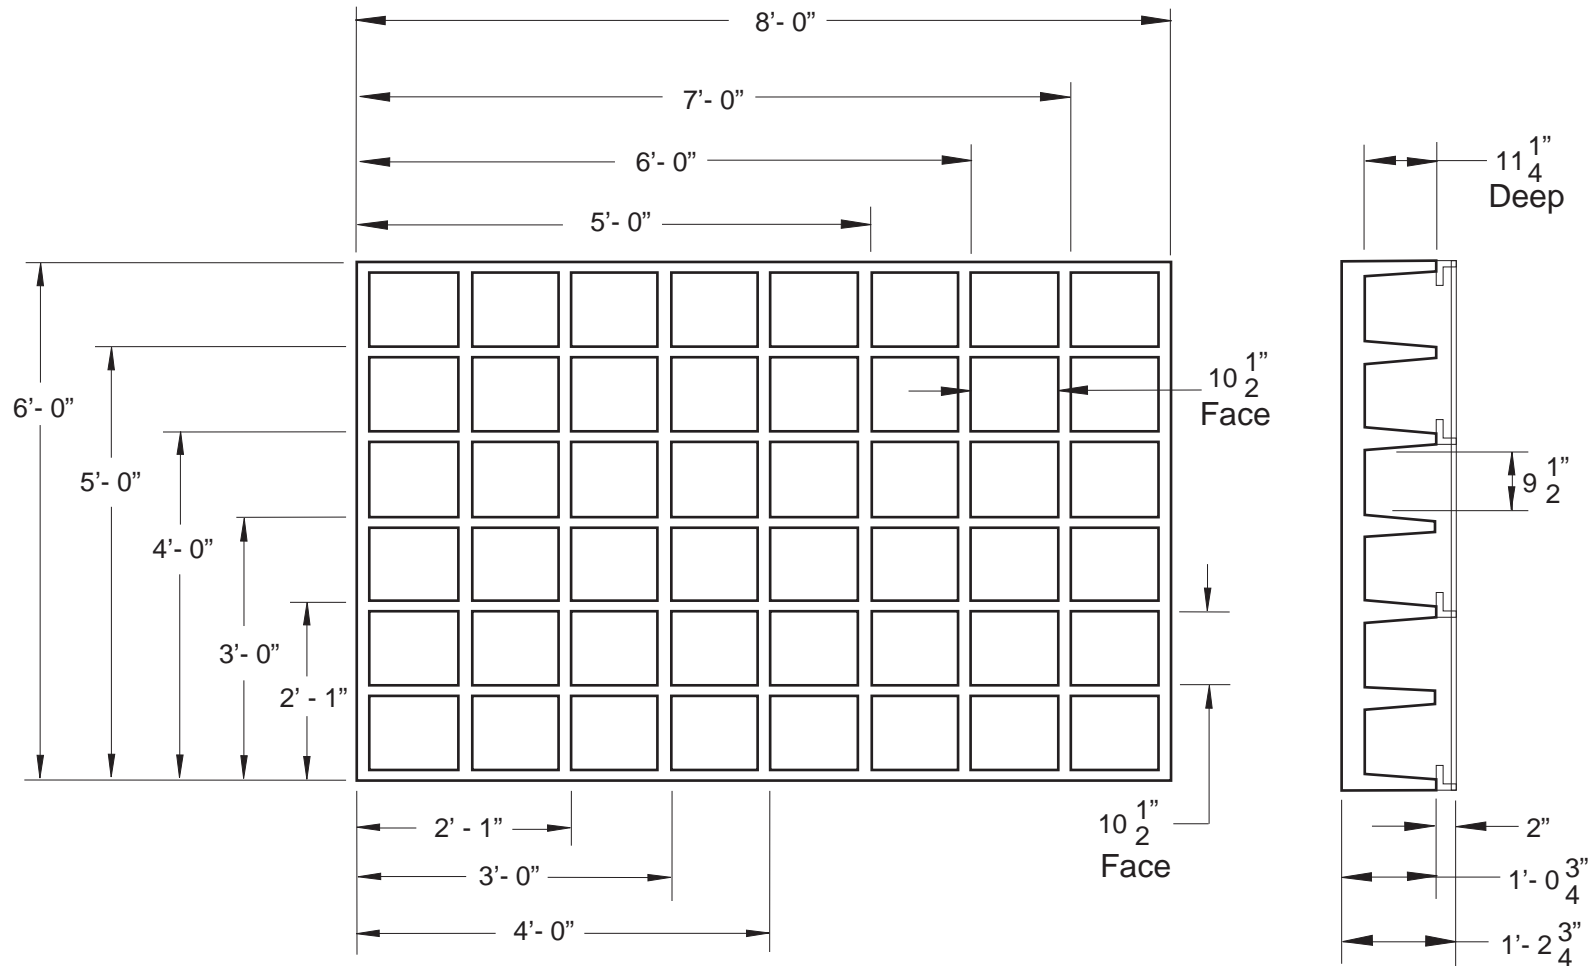

Elevation
No Scale

Section
No Scale